



Tribute Design Systems, LLC
 3152 Commonwealth Ave., S15
 Huntley, IL 60091
 P: 815-383-7992
 www.tributedesign.com


Consultant:

Project Name: Mount Olivet Memorial Park
 Project Location: Zion, IL 60099
 Project Title: Section L - (NORTHEAST) & INFANT / YOUTH

Scale: VARIES
 Drawn by: ZDR
 Project No: 22-078
 Date: 03-05-2024
 Sheet No: C104

This drawing is design concept and shall not be used for construction without written authorization. © 2016

C104

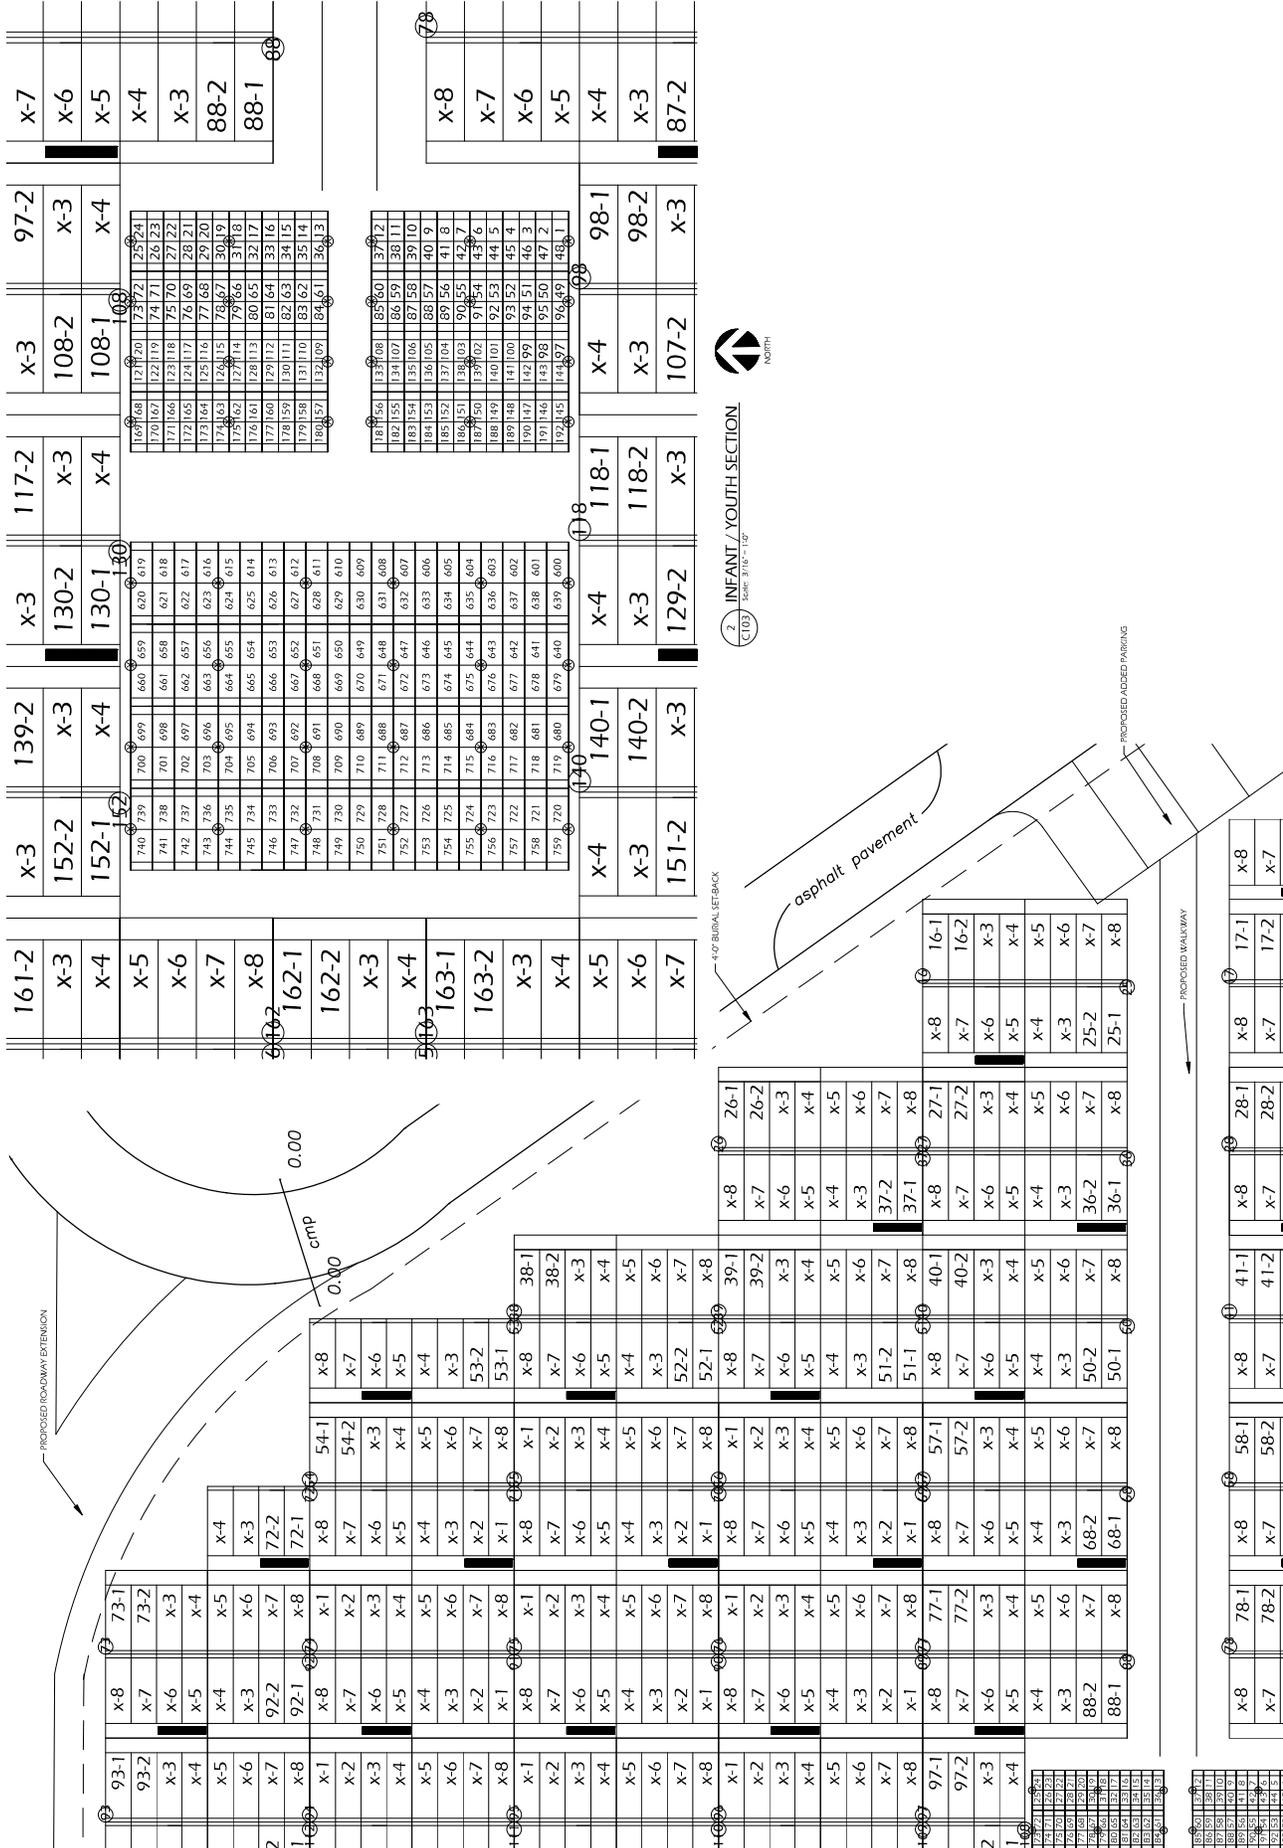

1 OVERALL SITE PLAN
 Scale: NTS

C104